






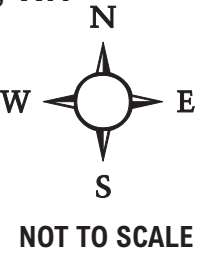


DETOUR ROUTE: C

TRAFFIC CONTROL PLAN STANWOOD, WA




LEGEND

-  WORK AREA
-  SIGN LOCATION
-  PROTECTIVE/WORK VEHICLE
-  N/B PIONEER HWY
-  S/B PIONEER HWY
-  E/B 272nd St SW
-  W/B 272nd St SW

(A)
48" x 60"
**ROAD
WILL BE
CLOSED**
XXXXXX TO XXXXXX
X AM TO X PM
R11-1501
INSTALL 7 DAYS
PRIOR TO CLOSURE

(B)
48" x 30"
**ROAD
CLOSED**
R11-2

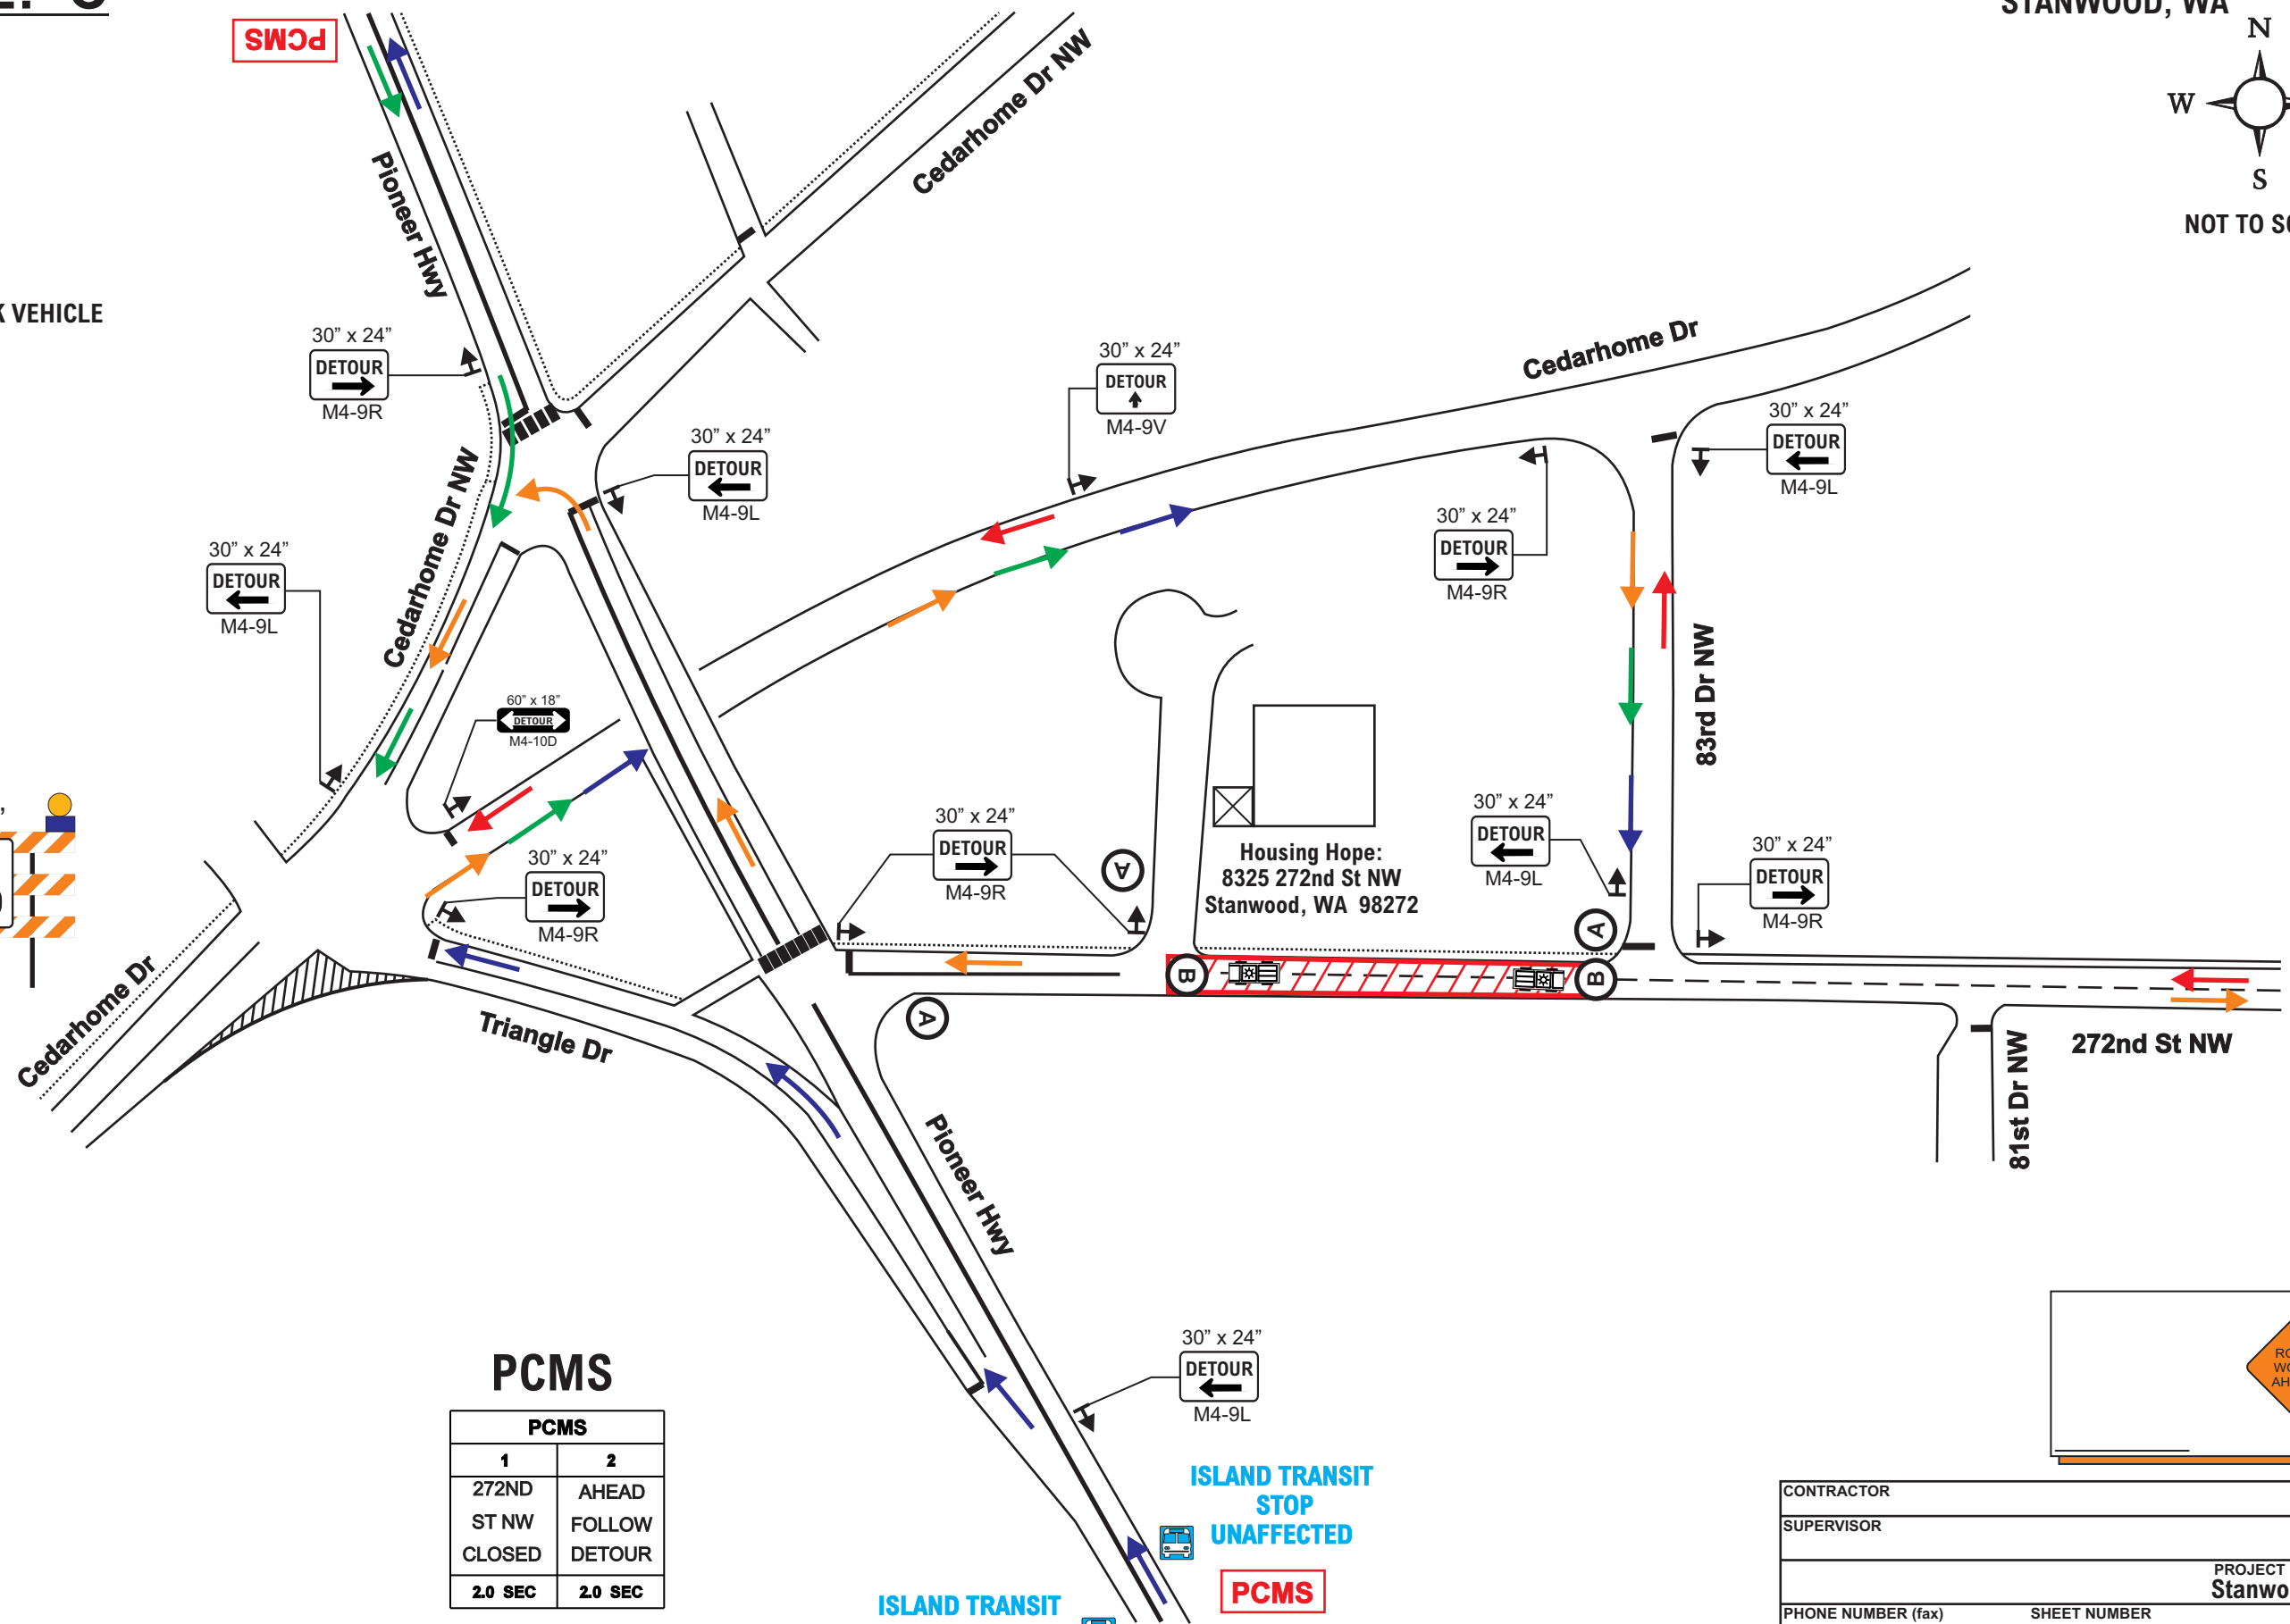

PCMS


| PCMS | |
|--------------------------|---------------------------|
| 1 | 2 |
| 272ND ST NW CLOSED | AHEAD FOLLOW DETOUR |
| 2.0 SEC | 2.0 SEC |

FIELD LOCATE 1 MILE ± IN
ADVANCE OF LANE CLOSURE SIGNING.

ISLAND TRANSIT
STOP
UNAFFECTED

ISLAND TRANSIT
STOP
UNAFFECTED

PCMS

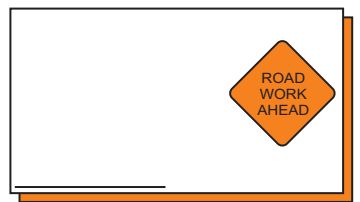

| | | | |
|--------------------|-------------------|----------------------------------|--|
| CONTRACTOR | | WO # | |
| SUPERVISOR | | PROJECT LOCATION Stanwood, WA | |
| PHONE NUMBER (fax) | SHEET NUMBER 3 | DATE 8/24/20 | |
| PREPARED BY | PHONE# | TRAFFIC CONTROL SIGN CO. OF WA | |
| E-MAIL | | | |